


WT-1		
給水 (入)	SV 50	2
	SV 20	2
	FJ(SUS) 50	2
	FJ(SUS) 20	2
	BT 20	2
	定水位弁 50	2
	YST 50	2
	FLS5P	2
給水 (出)	BFV 100	2
	緊急遮断弁 100	2
	FJ(ゴム) 100	2
排水	GV 50	2
	防虫網(SUS) 75	2

PU-1		
給水	BFV 100	1
	BFV 80	2
	FJ(ゴム) 100	1
	FJ(ゴム) 80	2

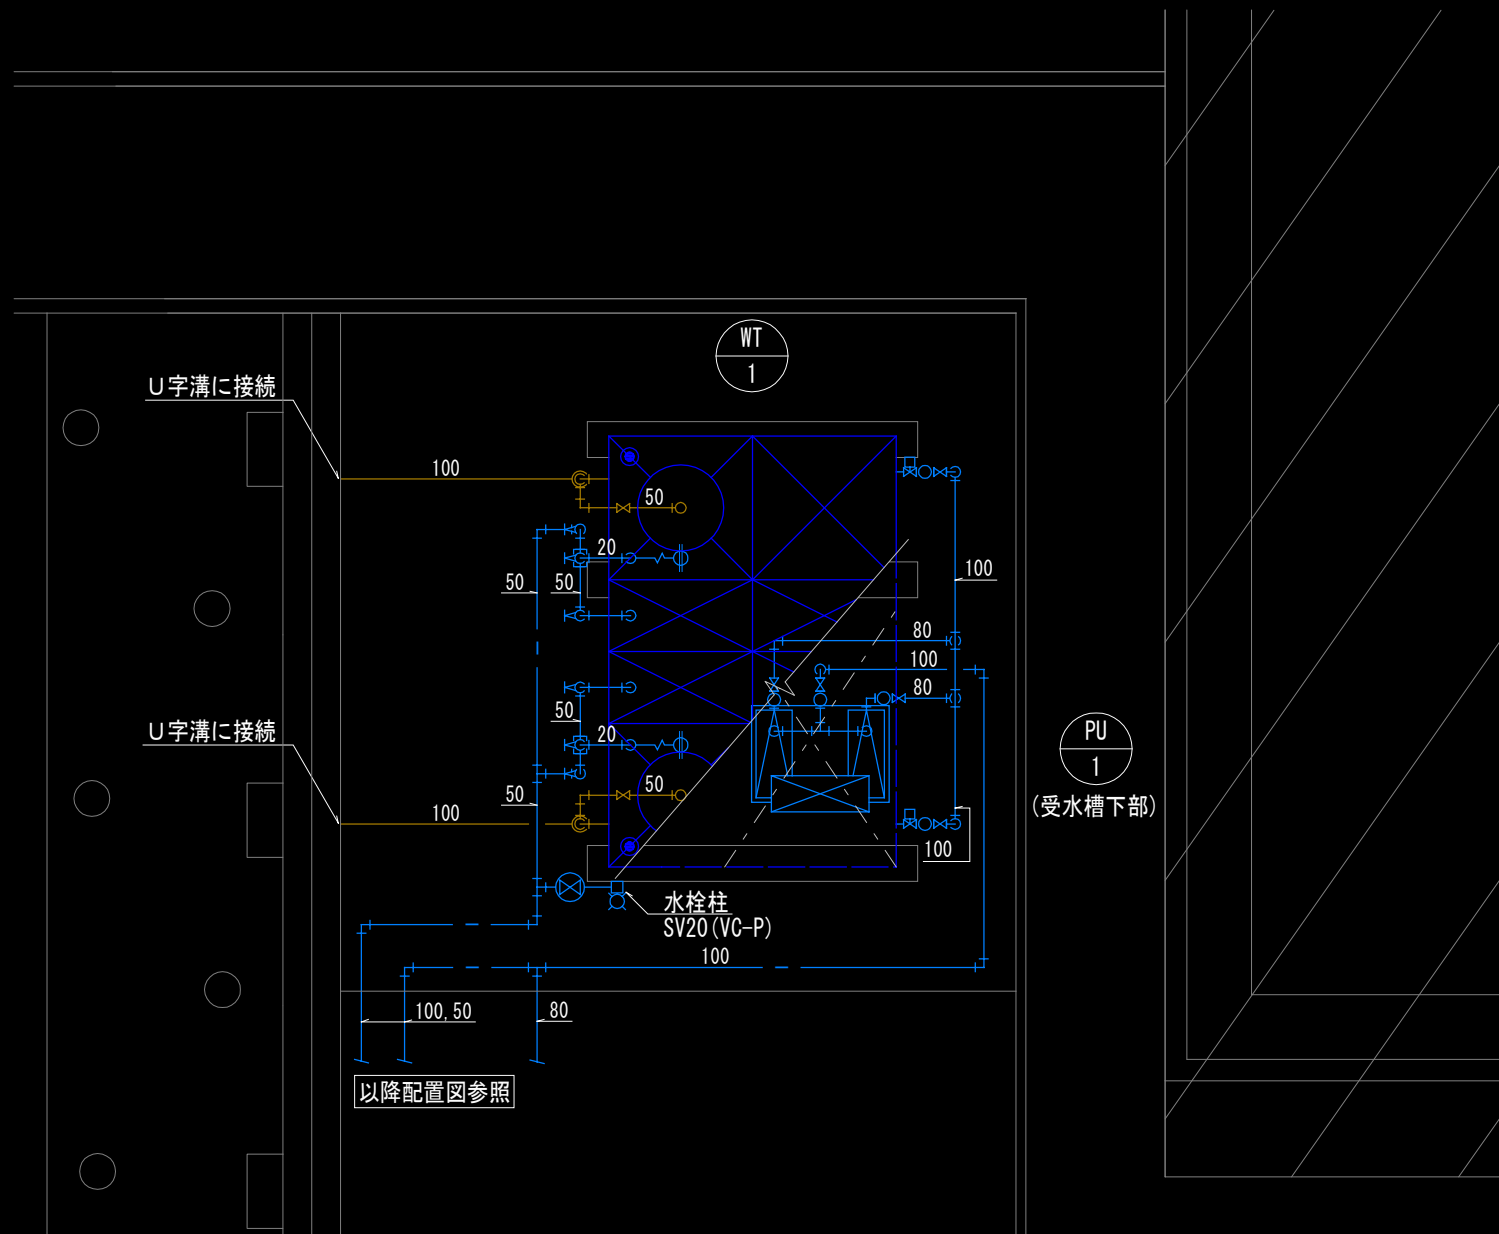

受水槽・給水ポンプ廻り詳細図